


SCALE 1 INCH = 20 FEET

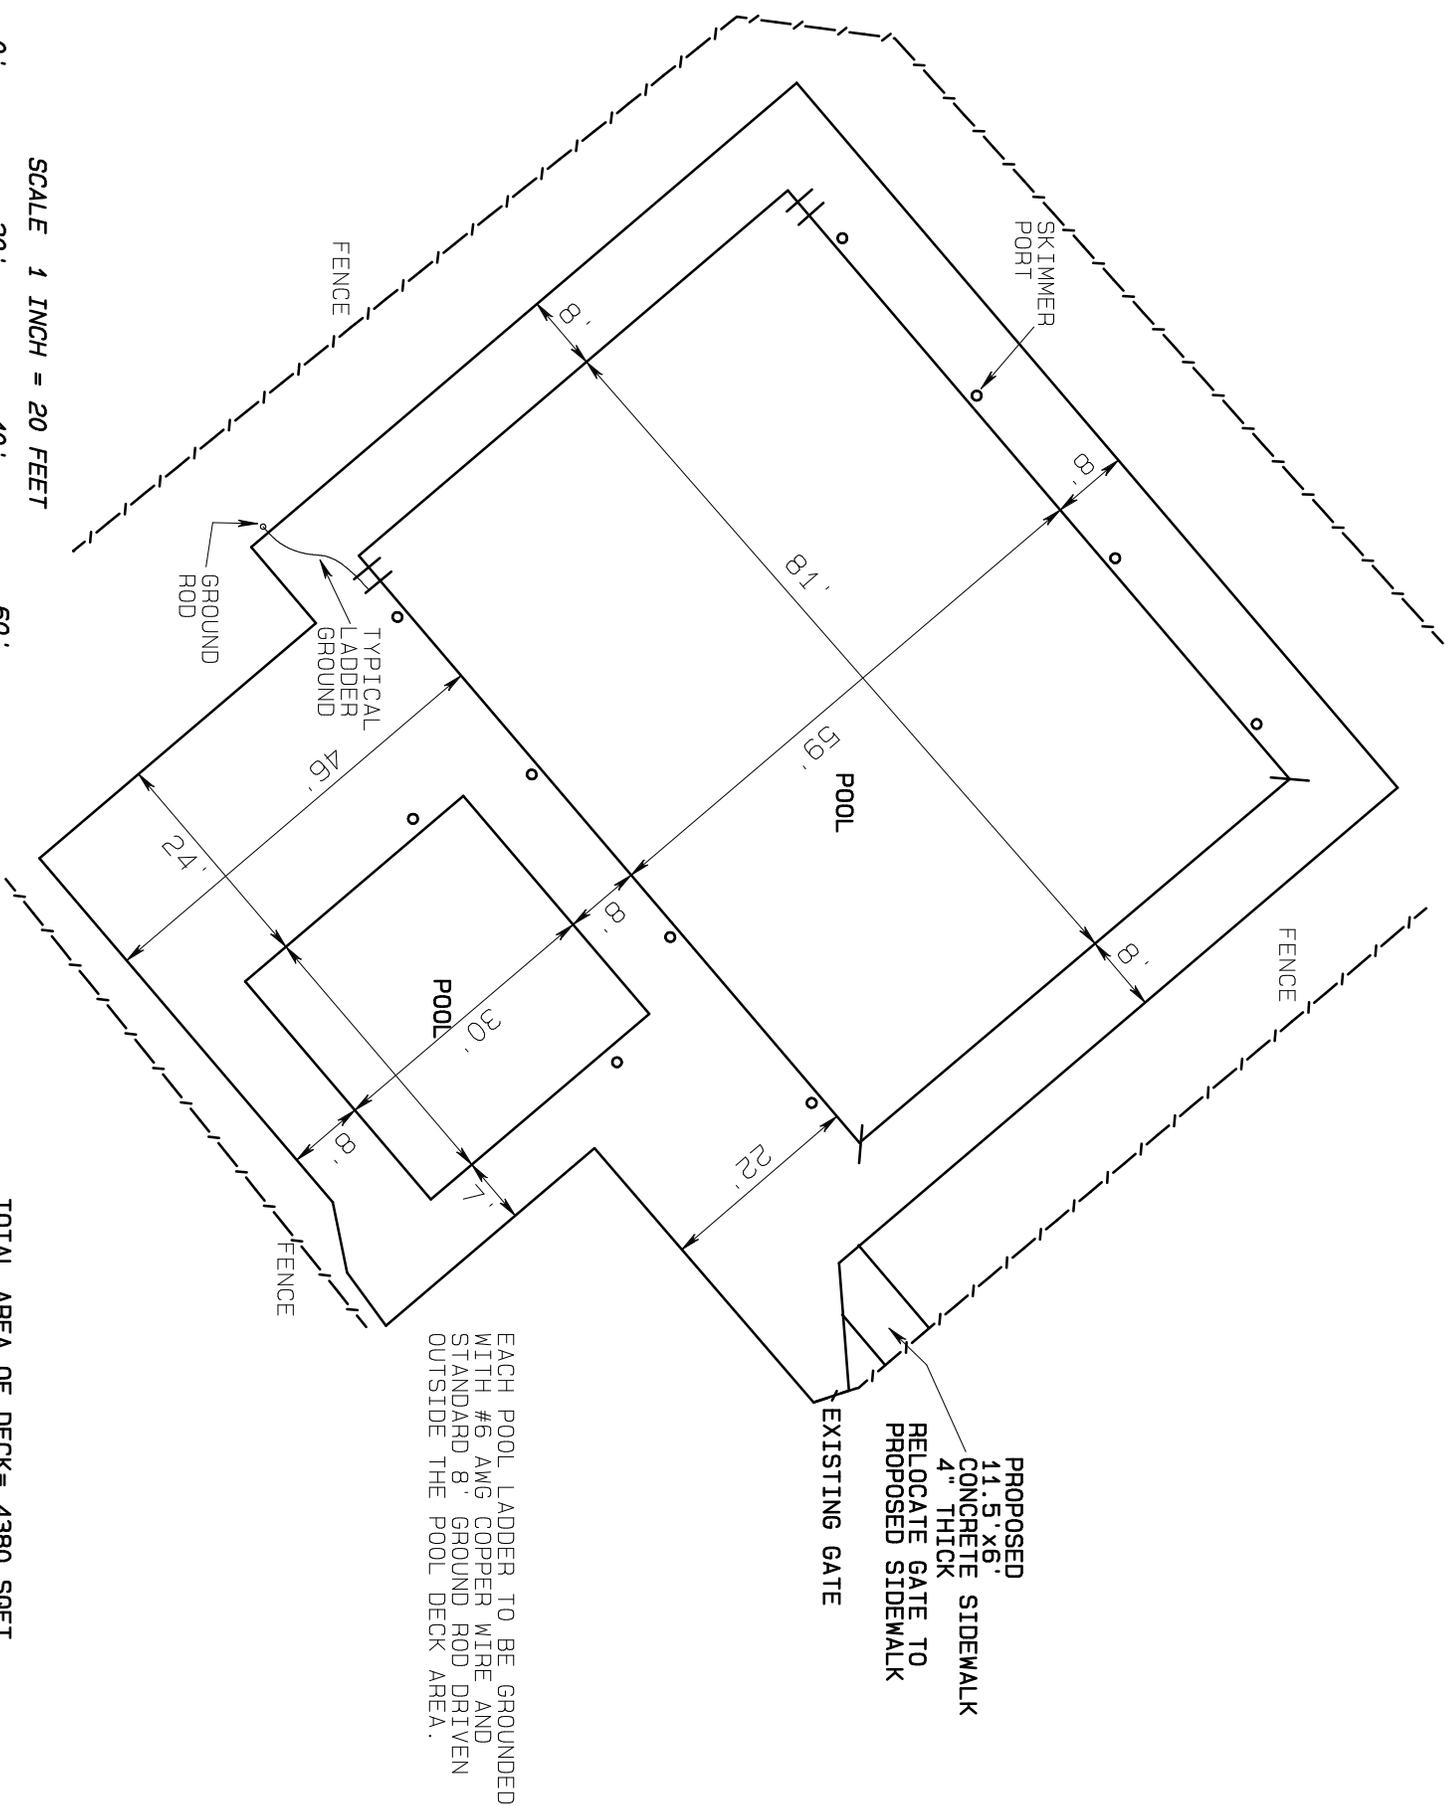

EACH POOL LADDER TO BE GROUNDED WITH #6 AWG COPPER WIRE AND STANDARD 8' GROUND ROD DRIVEN OUTSIDE THE POOL DECK AREA.

TOTAL AREA OF DECK = 4380 SQFT

ALL DIMENSIONS TO BE VERIFIED BY CONTRACTOR

Lumpkin County Engineering
 25 Short Street, Suite 10
 Dahlonega, Ga 30533
 Office: 706-864-6894
 Fax: 706-867-7272

DRAWING TITLE
POOL DECK REPAIR PLAN
 FOR
 LUMPKIN COUNTY
 99 COURTHOUSE HILL, DAHLONEGA GA
 LUMPKIN COUNTY

DATE: 03/18/15
 DRW NAME:
 RESURFACING
 DRAWN BY:
 LR
 SHEET 1 OF 1